




Copyright

STONEMARKET

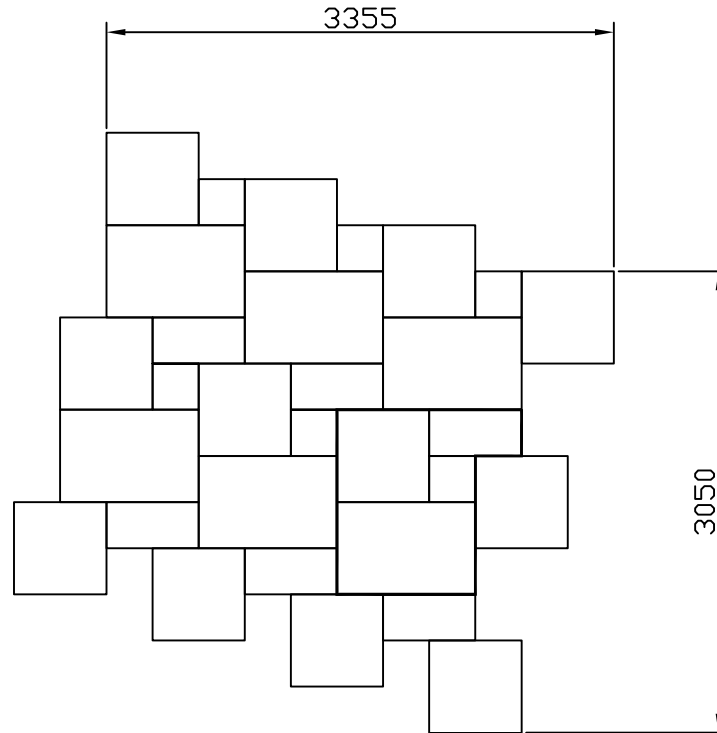

Repeatable Pattern (Please visit www.Stonemarket.co.uk for product specific installation instructions)

4 size Project Pack

This laying pattern is suitable for;
Millstone NEXT Pave

- 610 x 610mm module paving - 12no.
- 915 x 610mm module paving - 6no.
- 610 x 305mm module paving - 6no.
- 305 x 305mm module paving - 12no.

Approx. Pack size = 10 sq m

Note:

All dimensions are approximate.
 Please allow for product tolerances and joint widths.
 An additional allowance is normally required for cutting purposes depending on the complexity of the pattern and overall layout of the area.



STONEMARKET

Stonemarket Ltd, George House,
 Herald Avenue, Coventry Business Park,
 Coventry CV5 6UB
 Tel: 0345 3020603

PATTERN

Random Repeat Pattern

DRAWN <i>JE</i>	SCALE 1:50	DATE 18/11/21	Drawing No. P-0014	REV.
--------------------	---------------	------------------	-----------------------	------