




Copyright

STONEMARKET

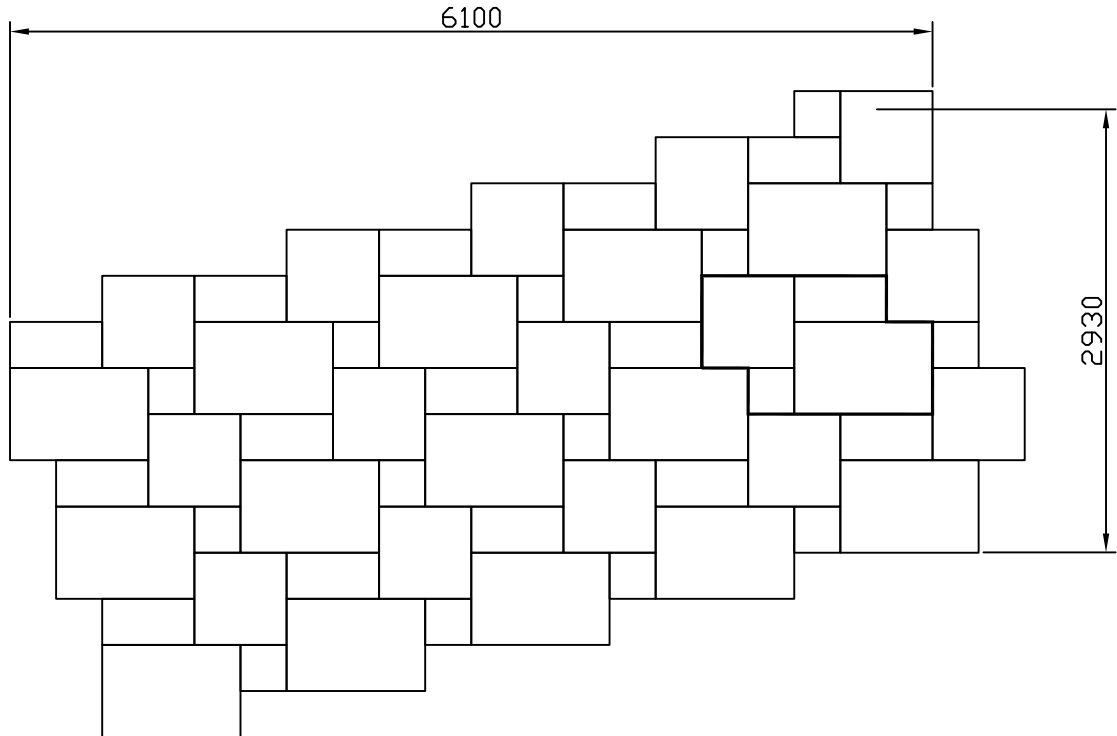

Repeatable Pattern (8-15mm nominal joint required)

4 size Project Pack

- 915 x 610mm module paving - 14no.
- 610 x 610mm module paving - 14no.
- 610 x 305mm module paving - 14no.
- 305 x 305mm module paving - 14no.

This laying pattern is suitable for:-

- Dorian
- Trustone
- Vintage

Approx. Pack size = 16.93m²

Note:

All dimensions are approximate.
 Please allow for product tolerances and joint widths.
 An additional allowance is normally required for cutting purposes depending on the complexity of the pattern and overall layout of the area.



STONEMARKET

Stonemarket Ltd, George House,
 Herald Avenue, Coventry Business Park,
 Coventry, CV5 6UB
 Tel: 024 7651 8700

PATTERN

Random Pattern

DRAWN <i>JP</i>	SCALE 1:50	DATE 18/11/21	Drawing No. P-0088	REV.
--------------------	---------------	------------------	-----------------------	------