




Copyright

STONEMARKET

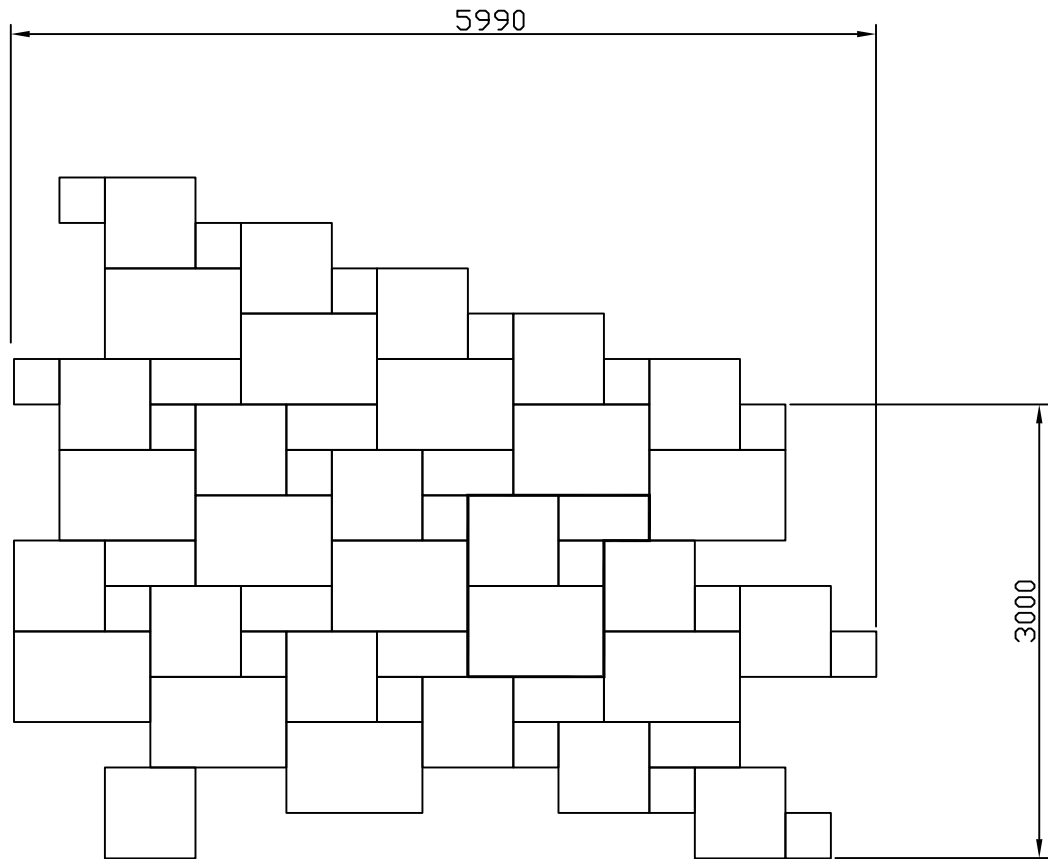

Repeatable Pattern (5-8mm nominal joint required)

This laying pattern is suitable for SIGMA project pack:

4 size Project Pack

Gravity
Lucent
Paleo

- 900 x 600mm module paving - 13 no.
- 600 x 600mm module paving - 18no.
- 600 x 300 mm module paving - 9 no.
- 300 x 300 mm module paving - 19 no.

Approx. Pack size = 16.89 m²

Note:

All dimensions are approximate.
Please allow for product tolerances and joint widths.
An additional allowance is normally required for cutting purposes depending on the complexity of the pattern and overall layout of the area.



STONEMARKET

Stonemarket Ltd, George House,
Herald Avenue, Coventry Business Park
Coventry, CV5 6UB
Tel: 0345 302 0603

PATTERN

Repeatable Pattern

DRAWN <i>JE</i>	SCALE 1:50	DATE 18/11/21	Drawing No. P-0122	REV.
--------------------	---------------	------------------	-----------------------	------